


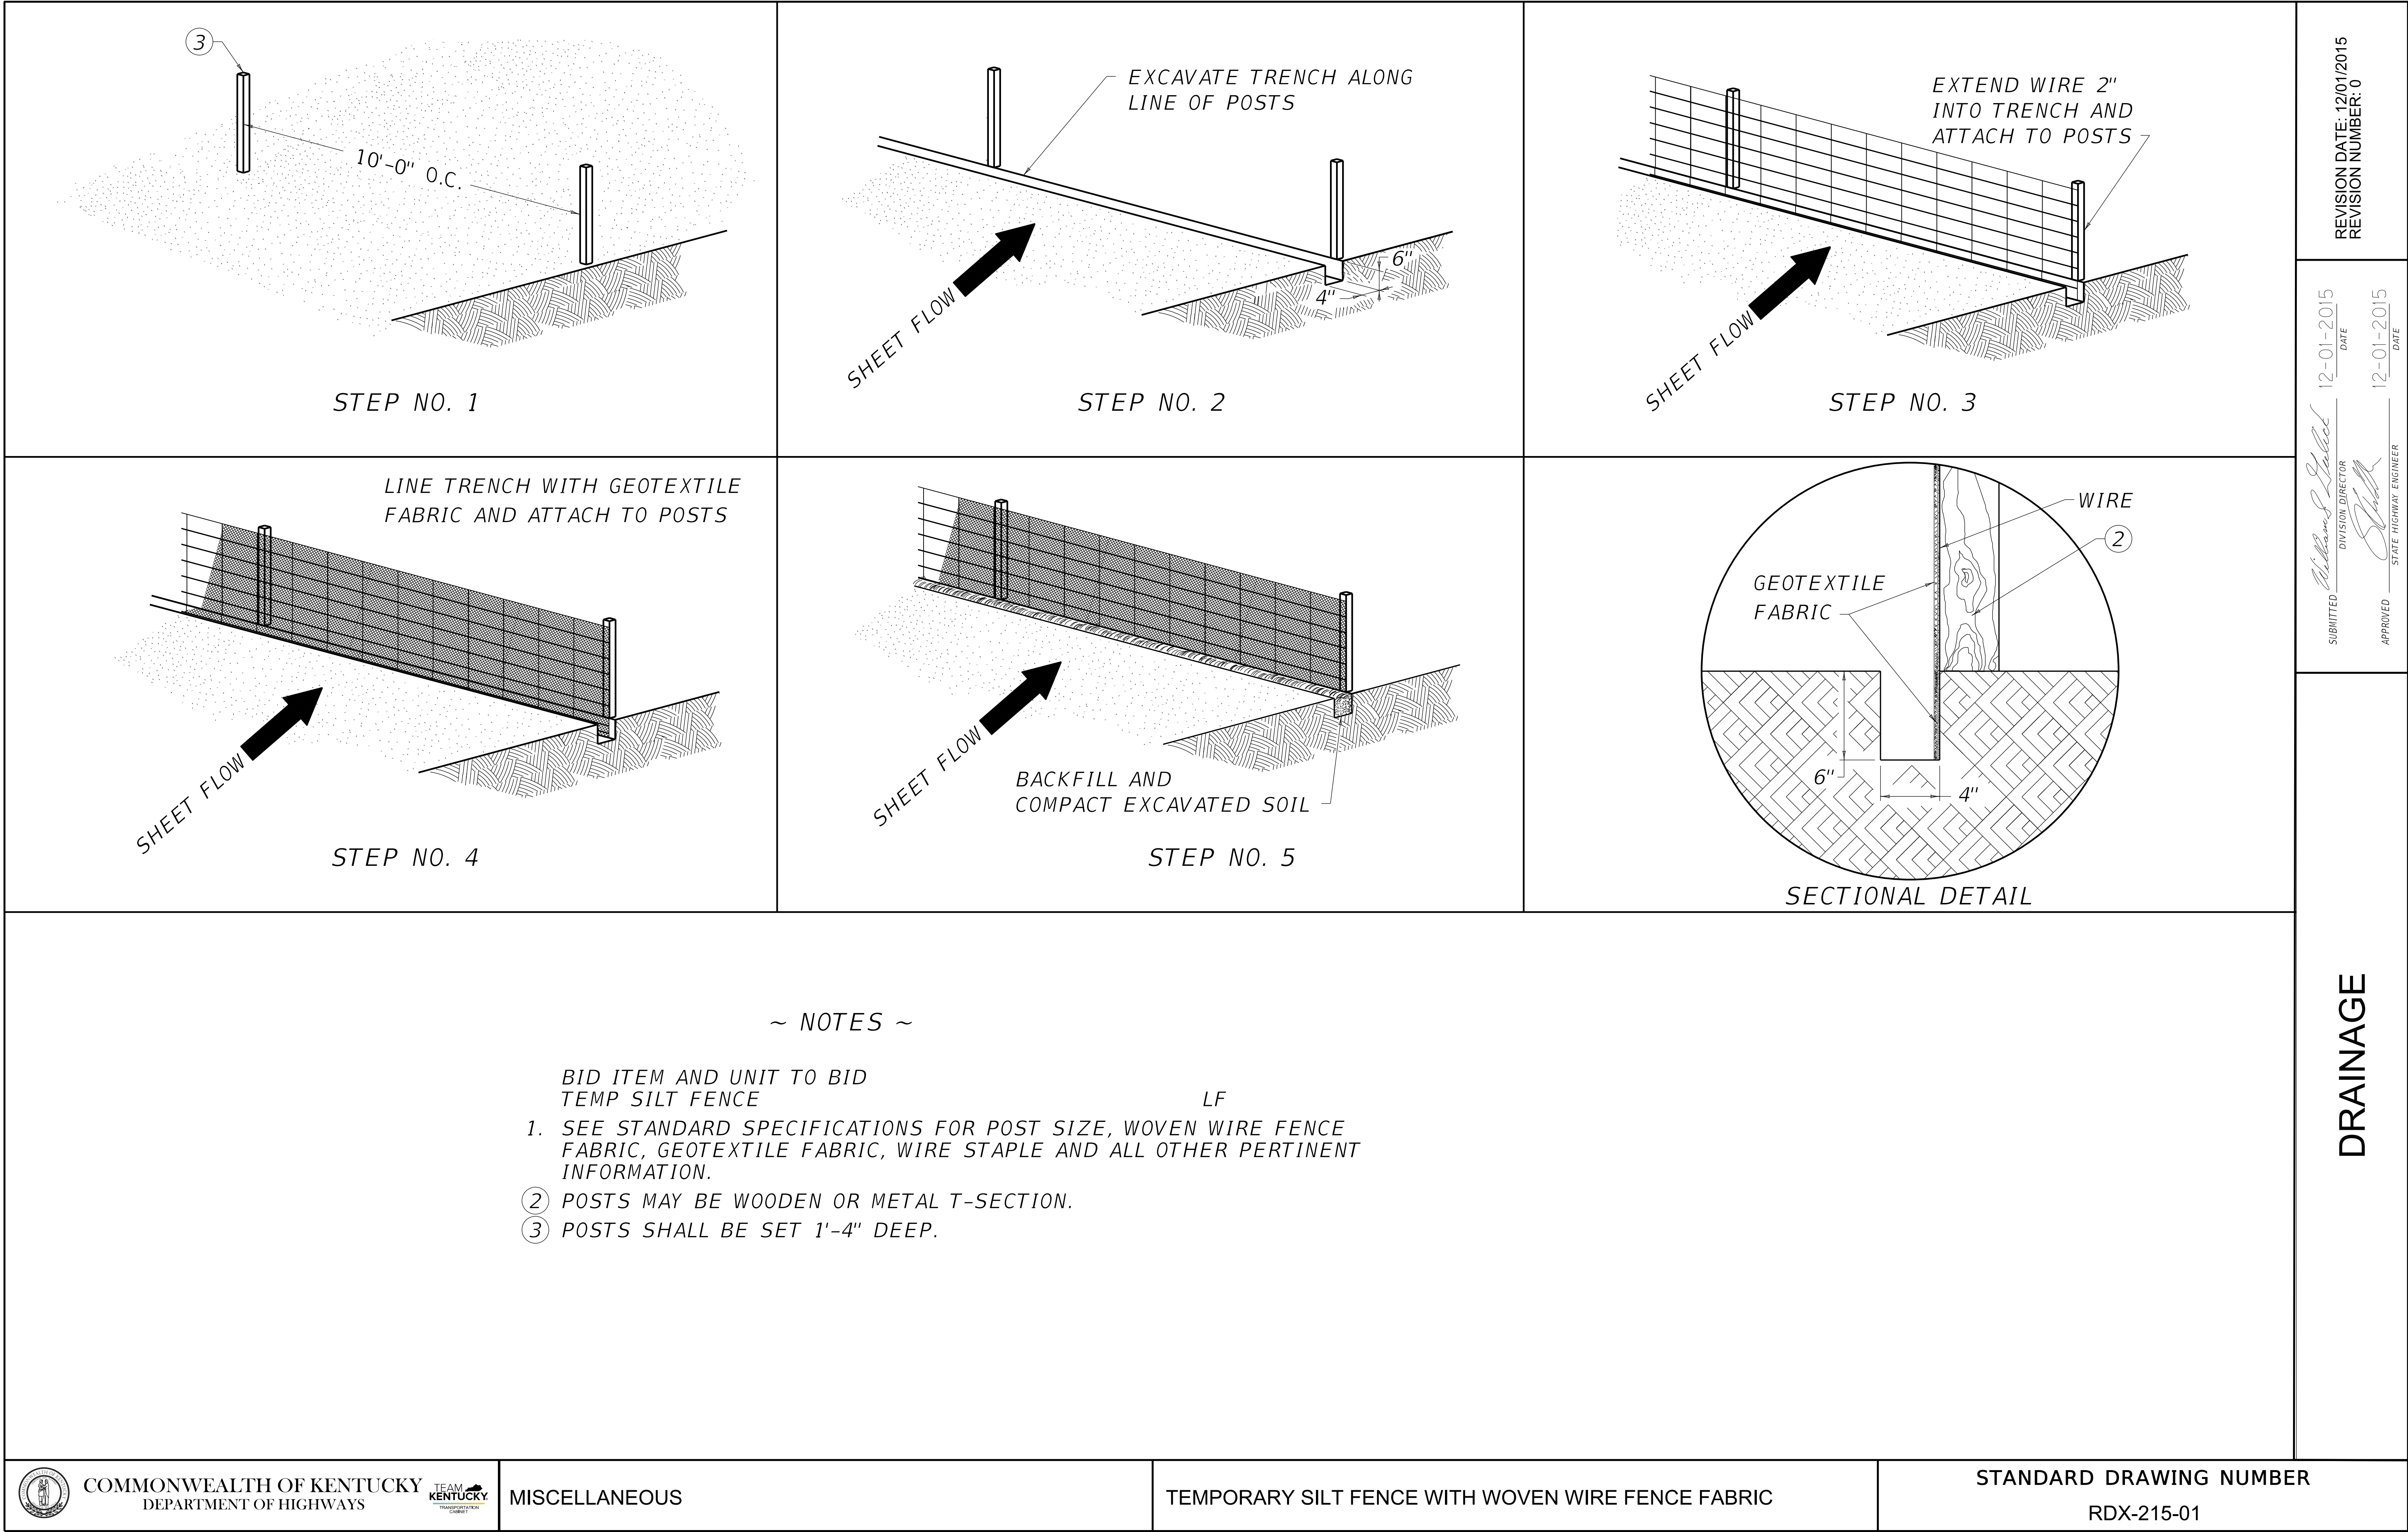

DRAINAGE