




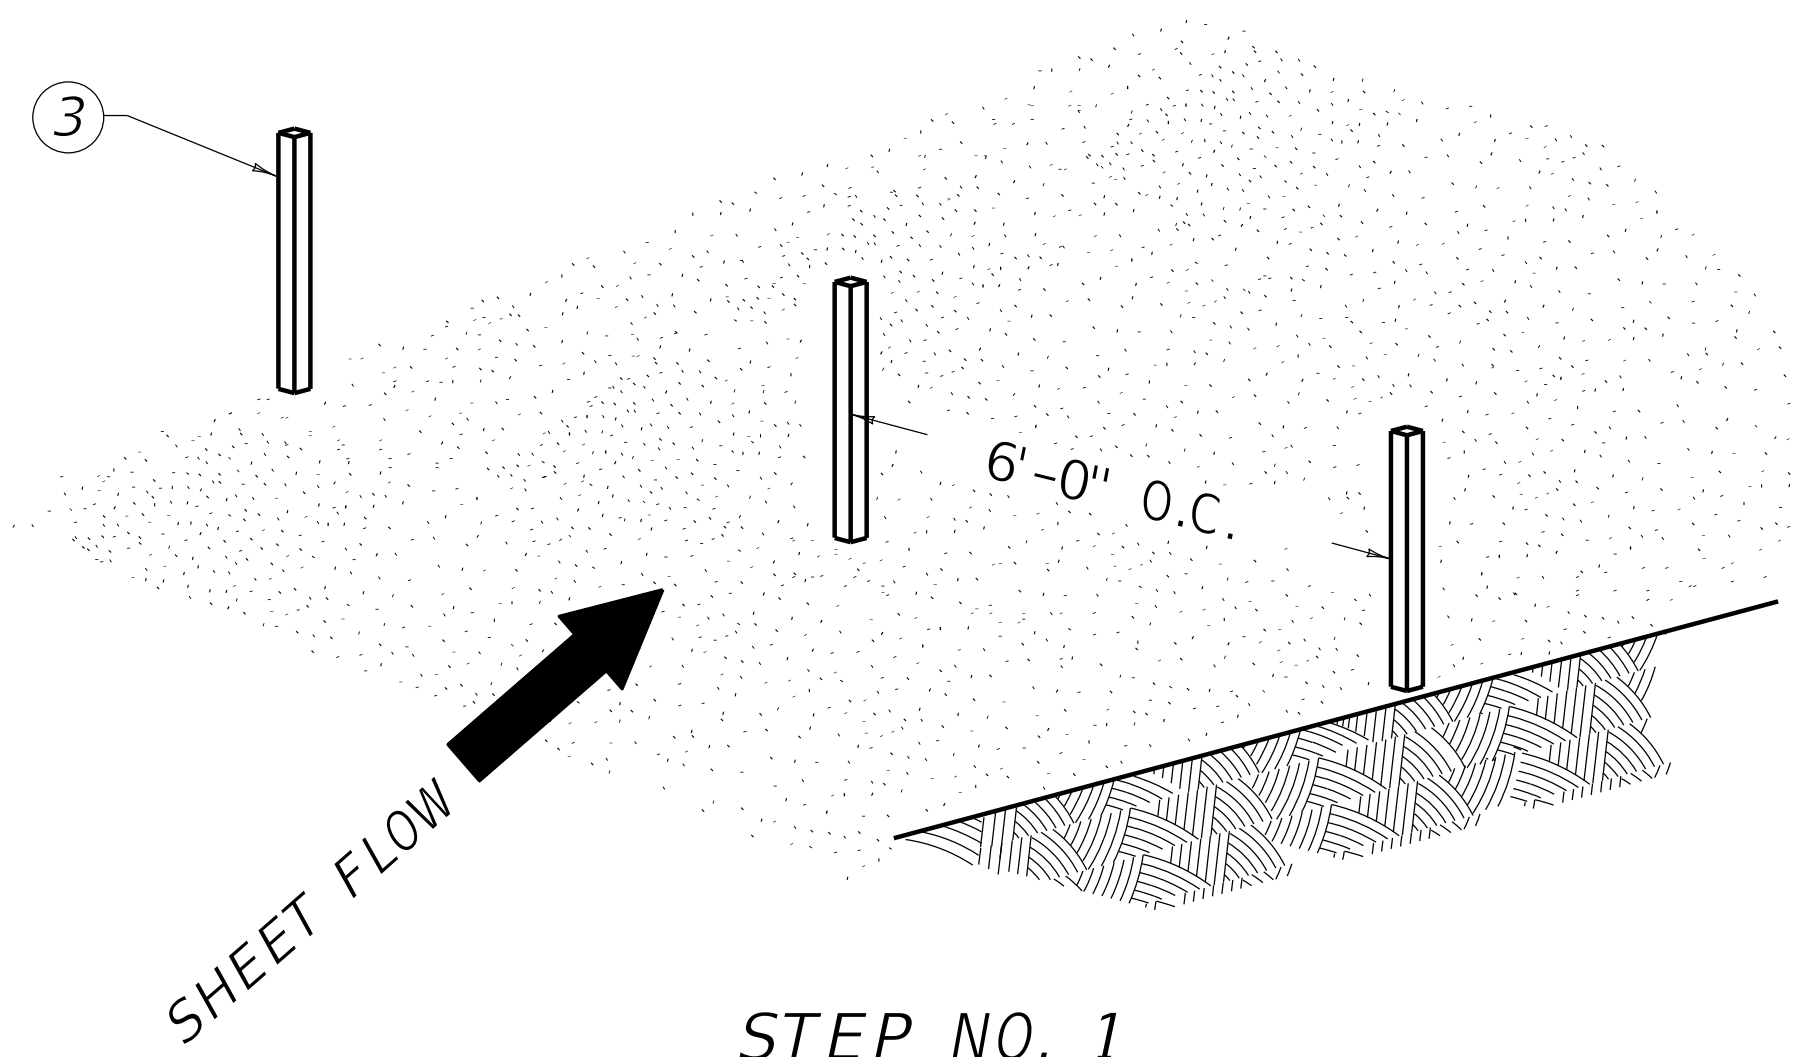


STEP NO. 1

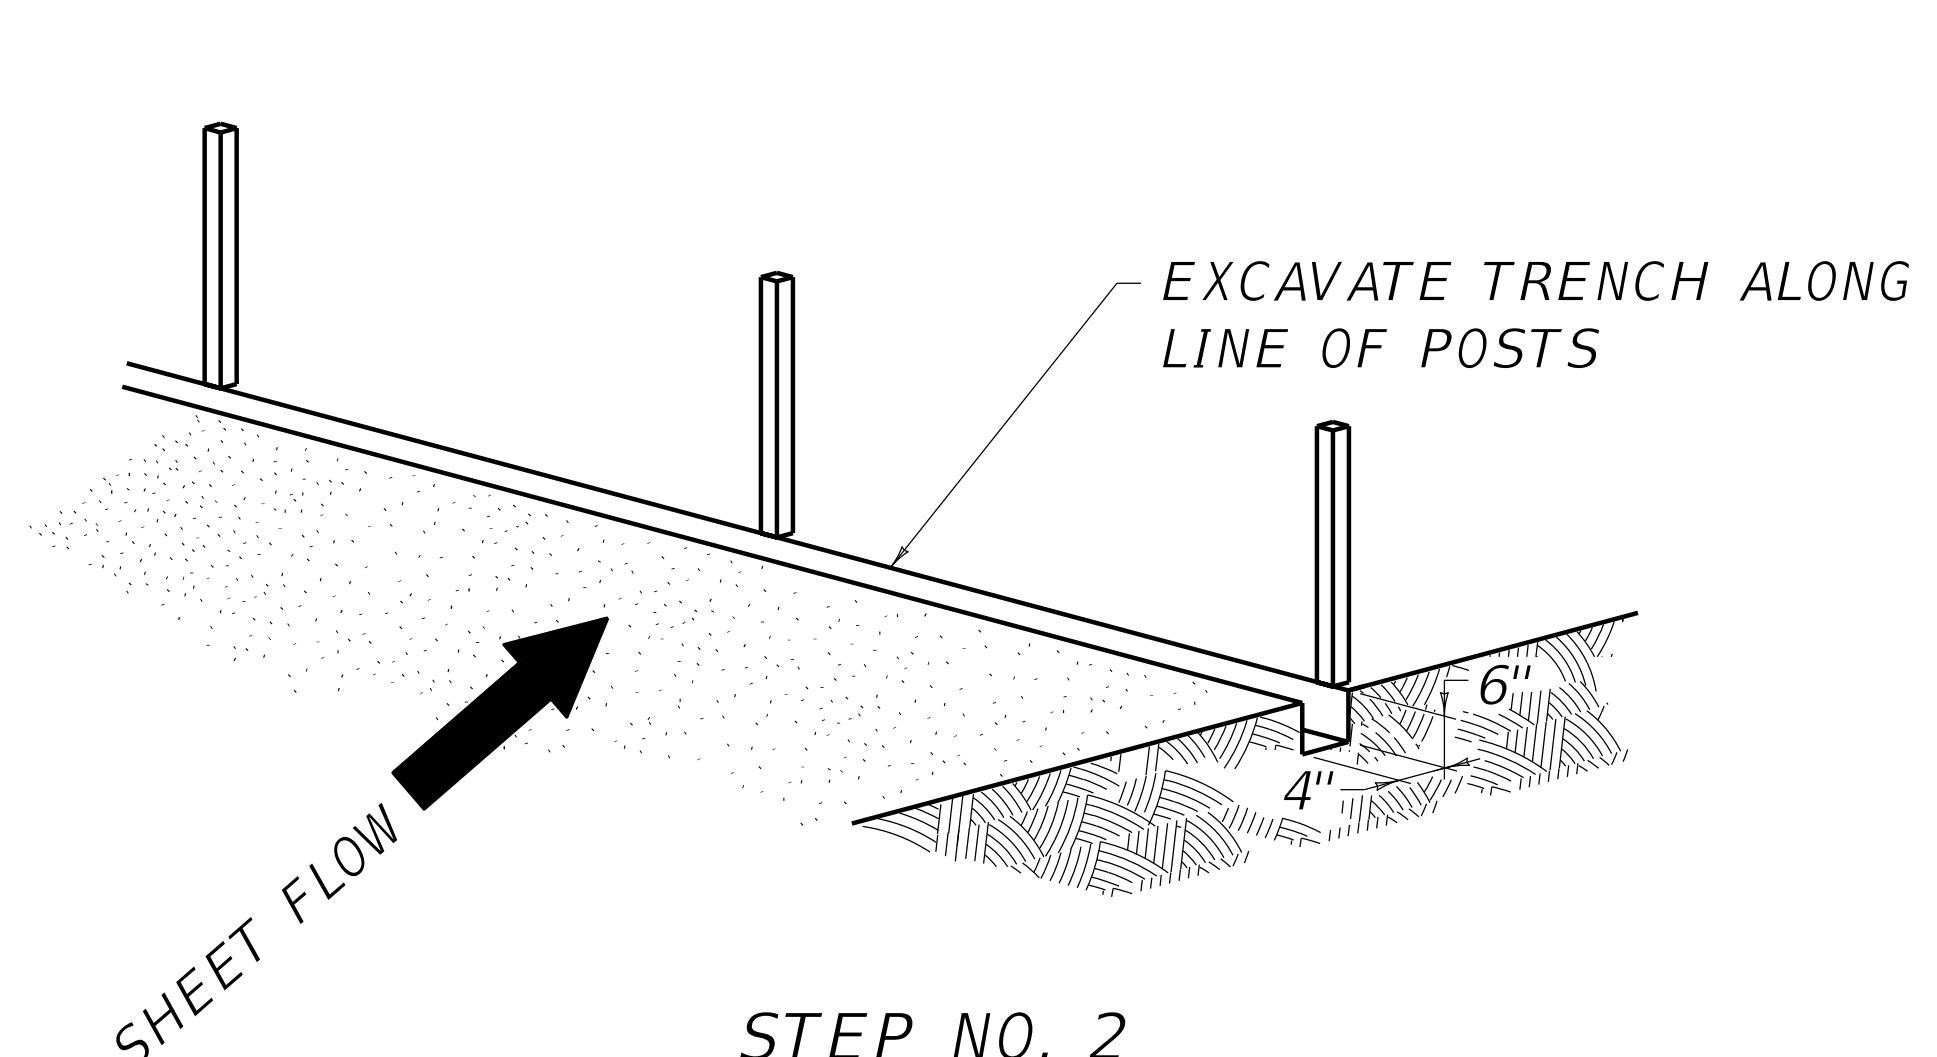

STEP NO. 2

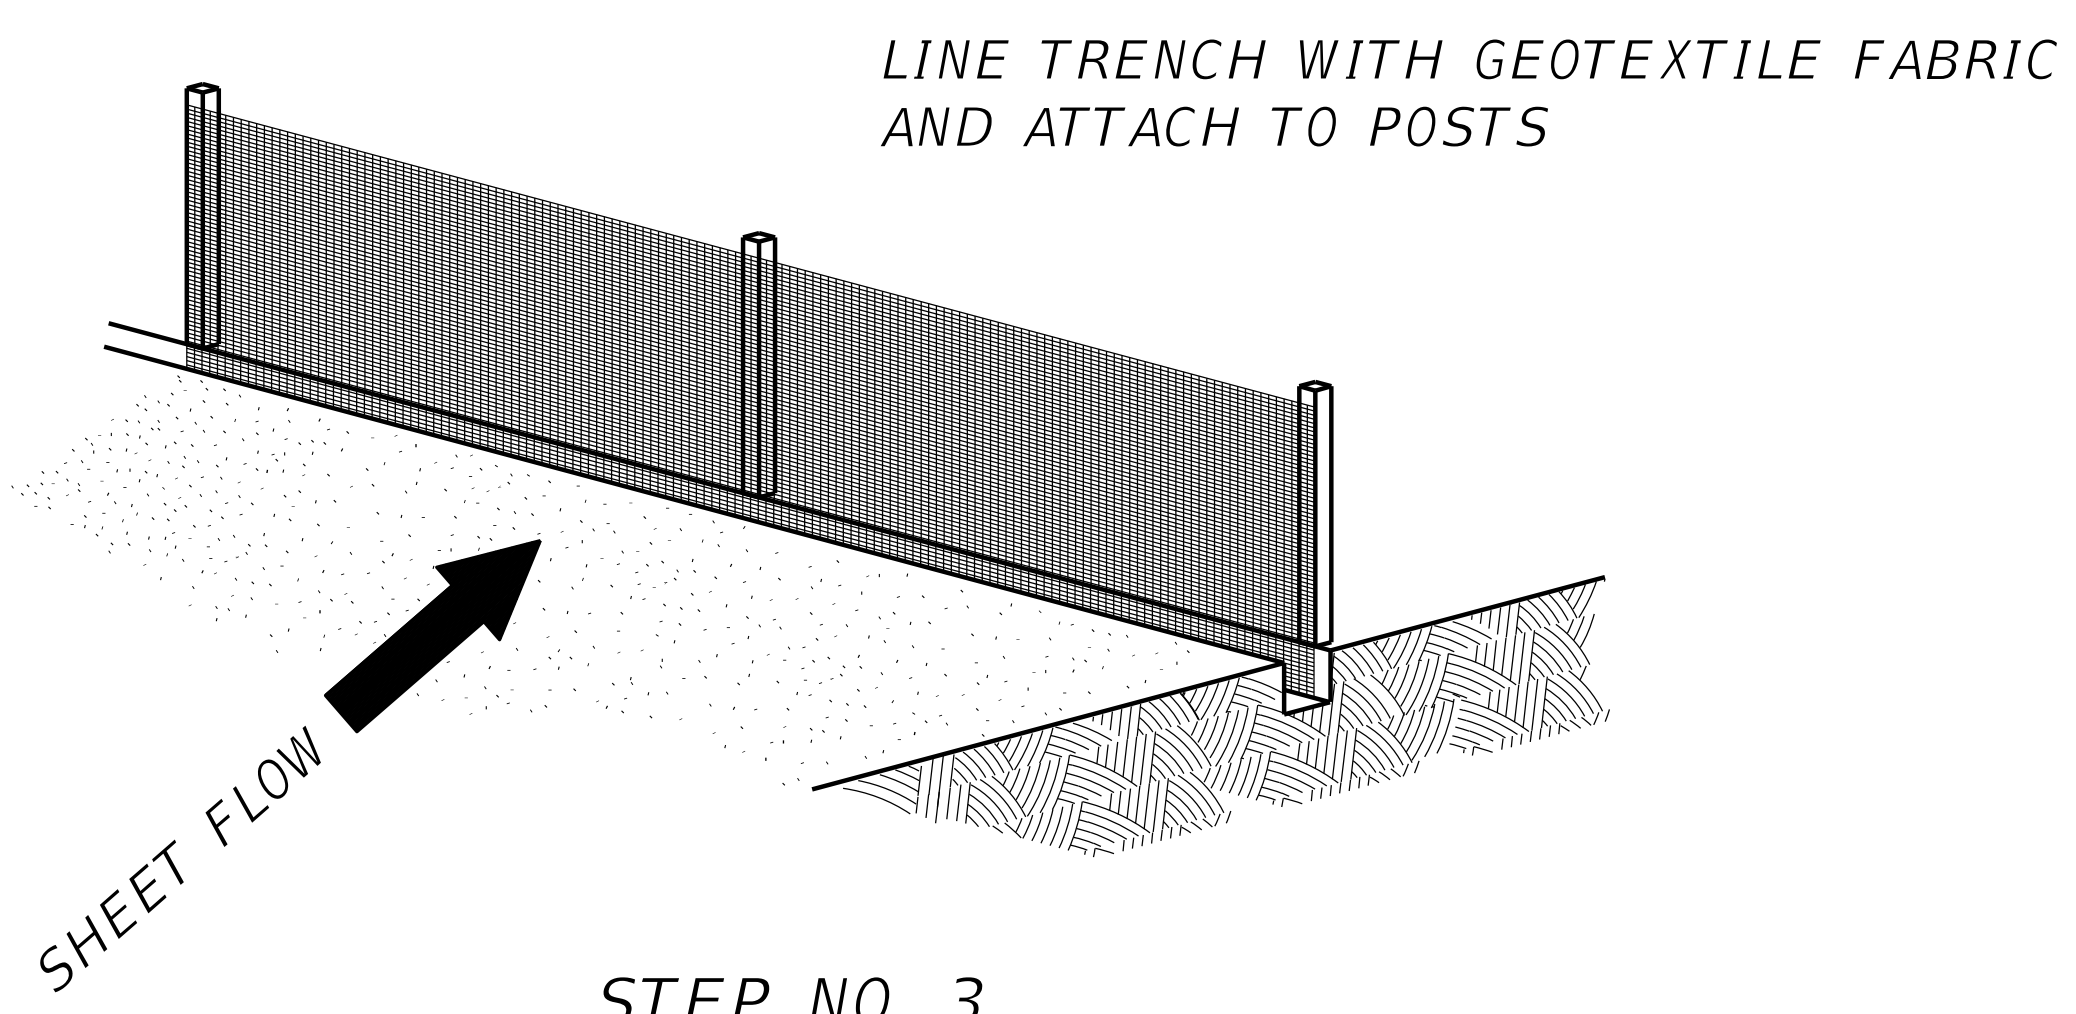


STEP NO. 3

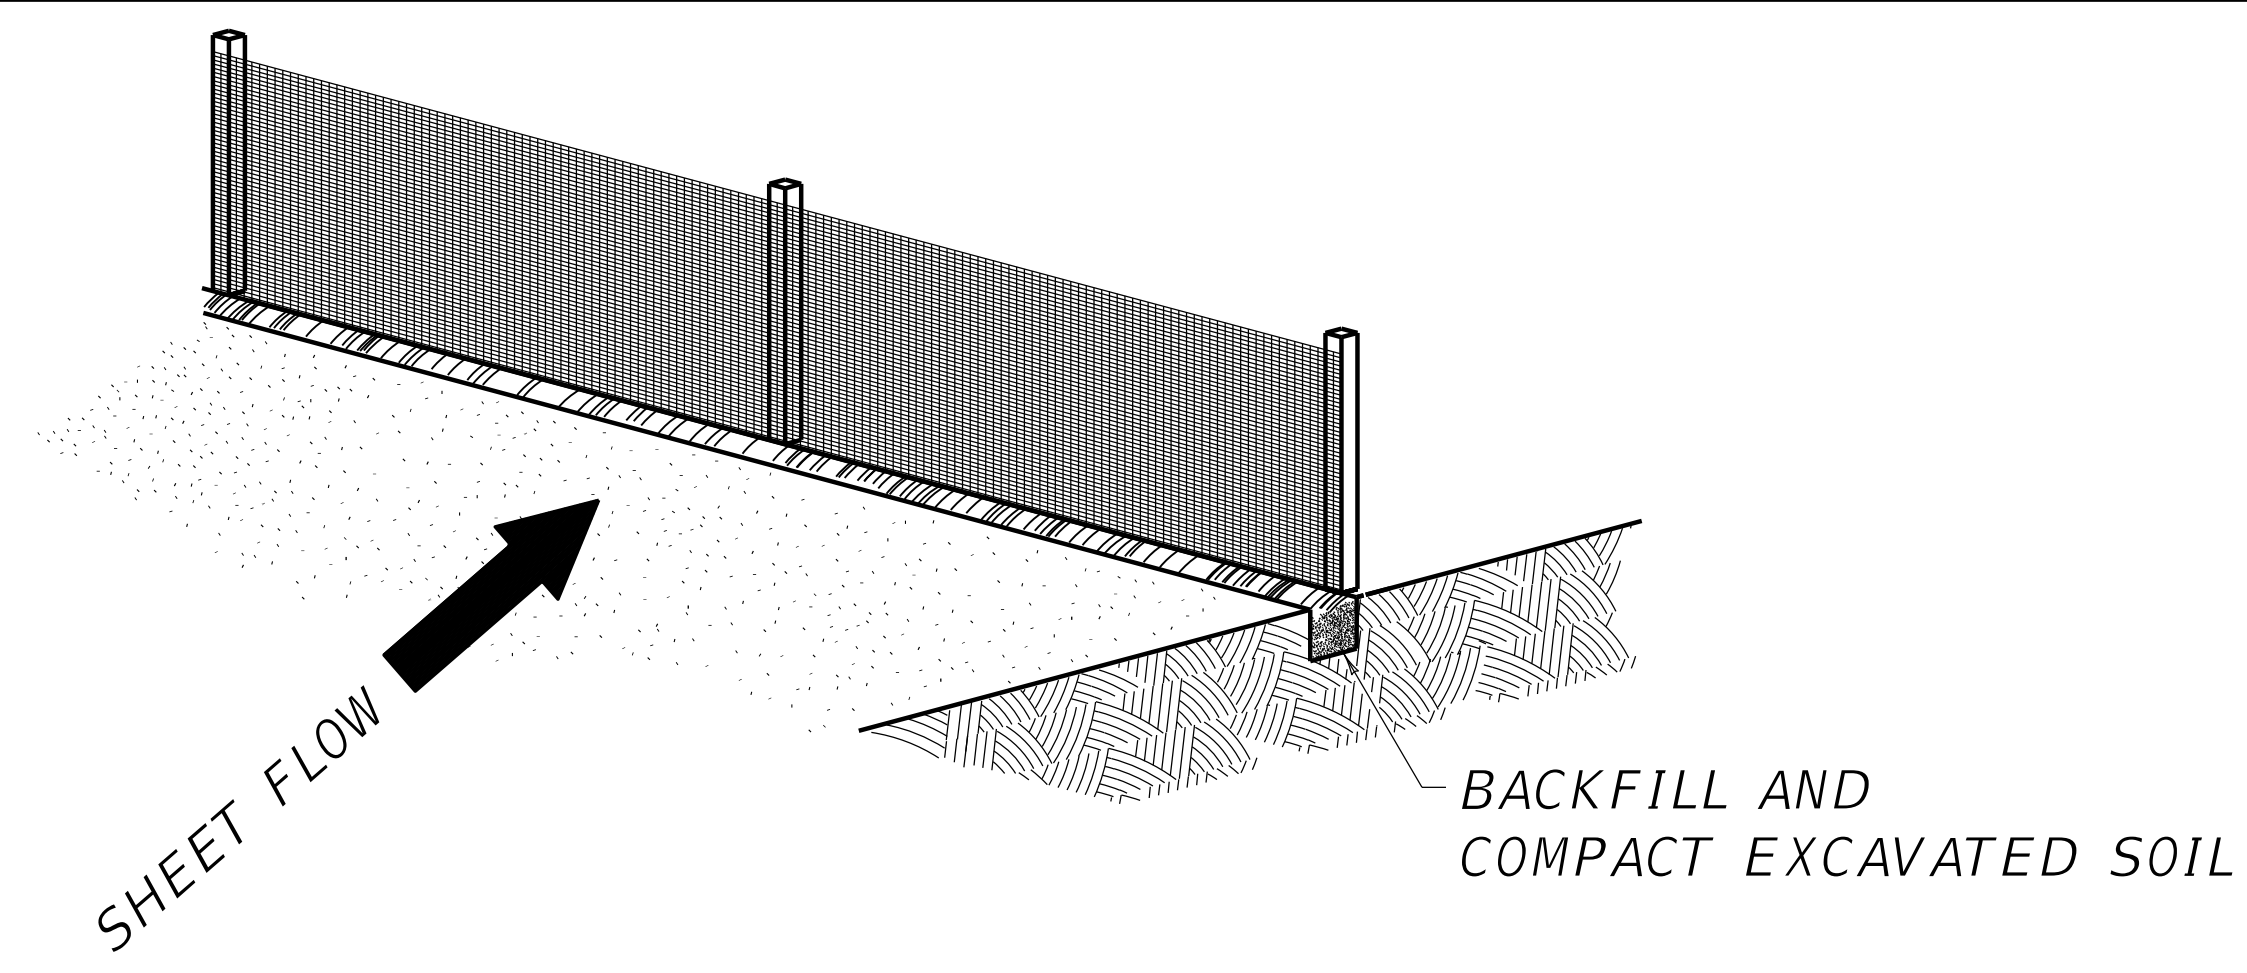

STEP NO. 4

GEOTEXTILE FABRIC

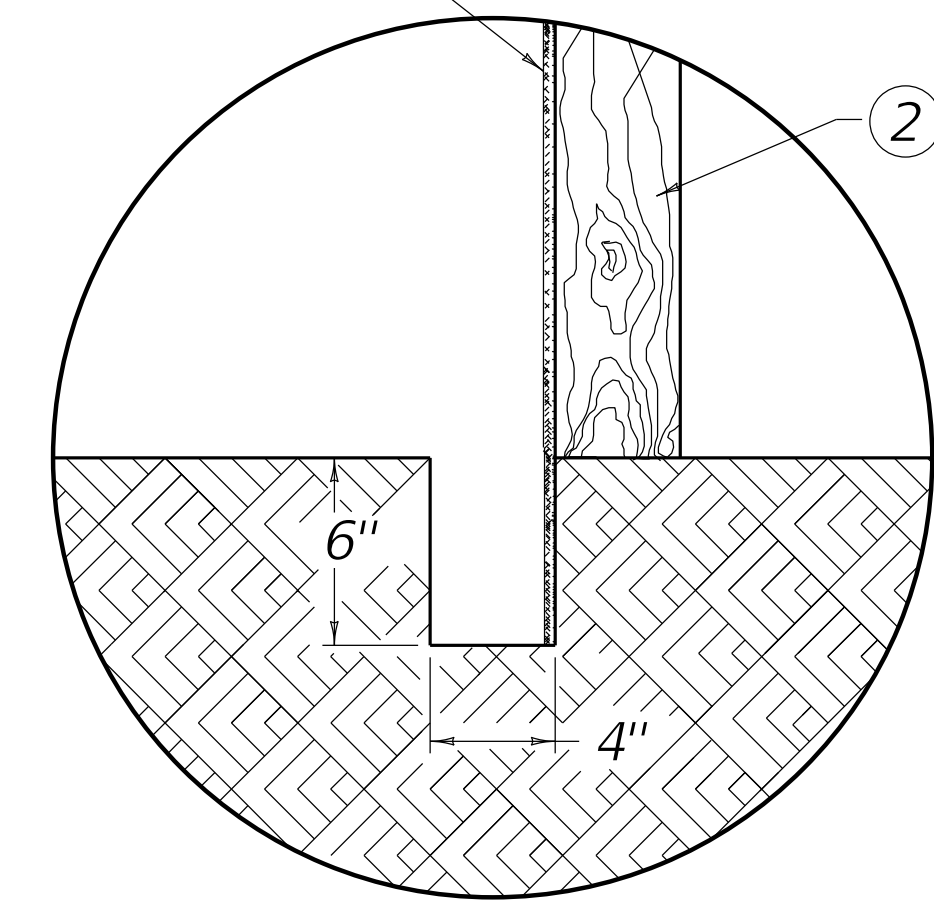

SECTIONAL DETAIL

~ NOTES ~

- BID ITEM AND UNIT TO BID LF
TEMP SILT FENCE
- SEE STANDARD SPECIFICATIONS FOR POST SIZE, GEOTEXTILE FABRIC, WIRE STAPLES AND ALL OTHER PERTINENT INFORMATION.
 - POSTS MAY BE WOODEN OR METAL T-SECTION.
 - POSTS SHALL BE SET 1'-4" DEEP.

DRAINAGE

REVISION DATE: 12/01/2015
REVISION NUMBER: 0

SUBMITTED 12-01-2015 DATE
DIVISION DIRECTOR
APPROVED 12-01-2015 DATE
STATE HIGHWAY ENGINEER